

NOTES

- 2 HOUR FIRE SEPARATION FROM CMU UP TO OVER MINERAL WOOL INSULATION.
- 2 HOUR FIRE SEPARATION FROM CMU UP TO OVER MINERAL WOOL INSULATION. 2 HOUR FORESEENABLE LOSS WALKWAY FROM CMU UP TO ELEVATION OF LOW ROOF. 3 HOUR METAL PANEL FROM CMU TO ELEVATION OF HIGH ROOF.


NO.	DATE	ISSUED FOR	BY	REVISION DESCRIPTION
3	11/16/10	ISSUED FOR CONSTRUCTION	SM	
2	10/25/10	ISSUED FOR CONSTRUCTION	SM	
1	08/13/10	ISSUED FOR INFORMATION	SM	
0	07/27/10	ISSUED FOR OVERALL LIFE	SM	

APPROVED BY: [Signature]

DATE: 11/16/10

PROJECT: 16MP1900

SCALE: 1/8" = 1'-0"

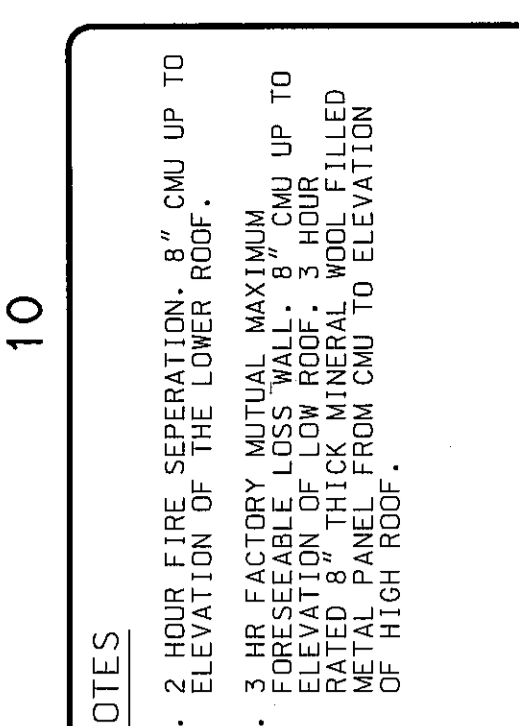

PROJ. Mgr.: S. DICKINSON Date: 04/05/2010  
 Checker: S. MOODY Date: Lead: C. JONES  
 Designer: S. MILLER Scale: 1/8" = 1'-0"  
 Jacobs CAD File: A330CA2001.dgn

**JACOBS**  
 101 East Barber Road Greenville South Carolina 29607-5125  
 1615 East 10th Avenue, Suite 200 Greenville, SC 29615  
 Fire Registration No.: 1003015


**CANNONBALL**  
 THIS DRAWING, INCLUDING ANY PATENTED OR PATENTABLE FEATURES, UNLESS OTHERWISE SPECIFIED, IS THE PROPERTY OF JACOBS ENGINEERING GROUP, INC. AND IS TO BE USED ONLY FOR THE PROJECT AND SITE SPECIFICALLY IDENTIFIED IN THE DRAWING. NO PART OF THIS DRAWING IS TO BE REPRODUCED OR TRANSMITTED IN ANY FORM OR BY ANY MEANS, ELECTRONIC OR MECHANICAL, INCLUDING PHOTOCOPYING, RECORDING, OR BY ANY INFORMATION STORAGE AND RETRIEVAL SYSTEM, WITHOUT THE WRITTEN PERMISSION OF JACOBS ENGINEERING GROUP, INC.

Drawing Title:  
 NO. 3 MACHINE  
 330-PAPER MACHINE AREA  
 ARCHITECTURAL  
 MEZZANINE FLOOR PLAN


Client Drawing Number

Project No. Jacobs Drawing Number  
 16MP1900 A-330-C-A2-001 3

ARCH-ET

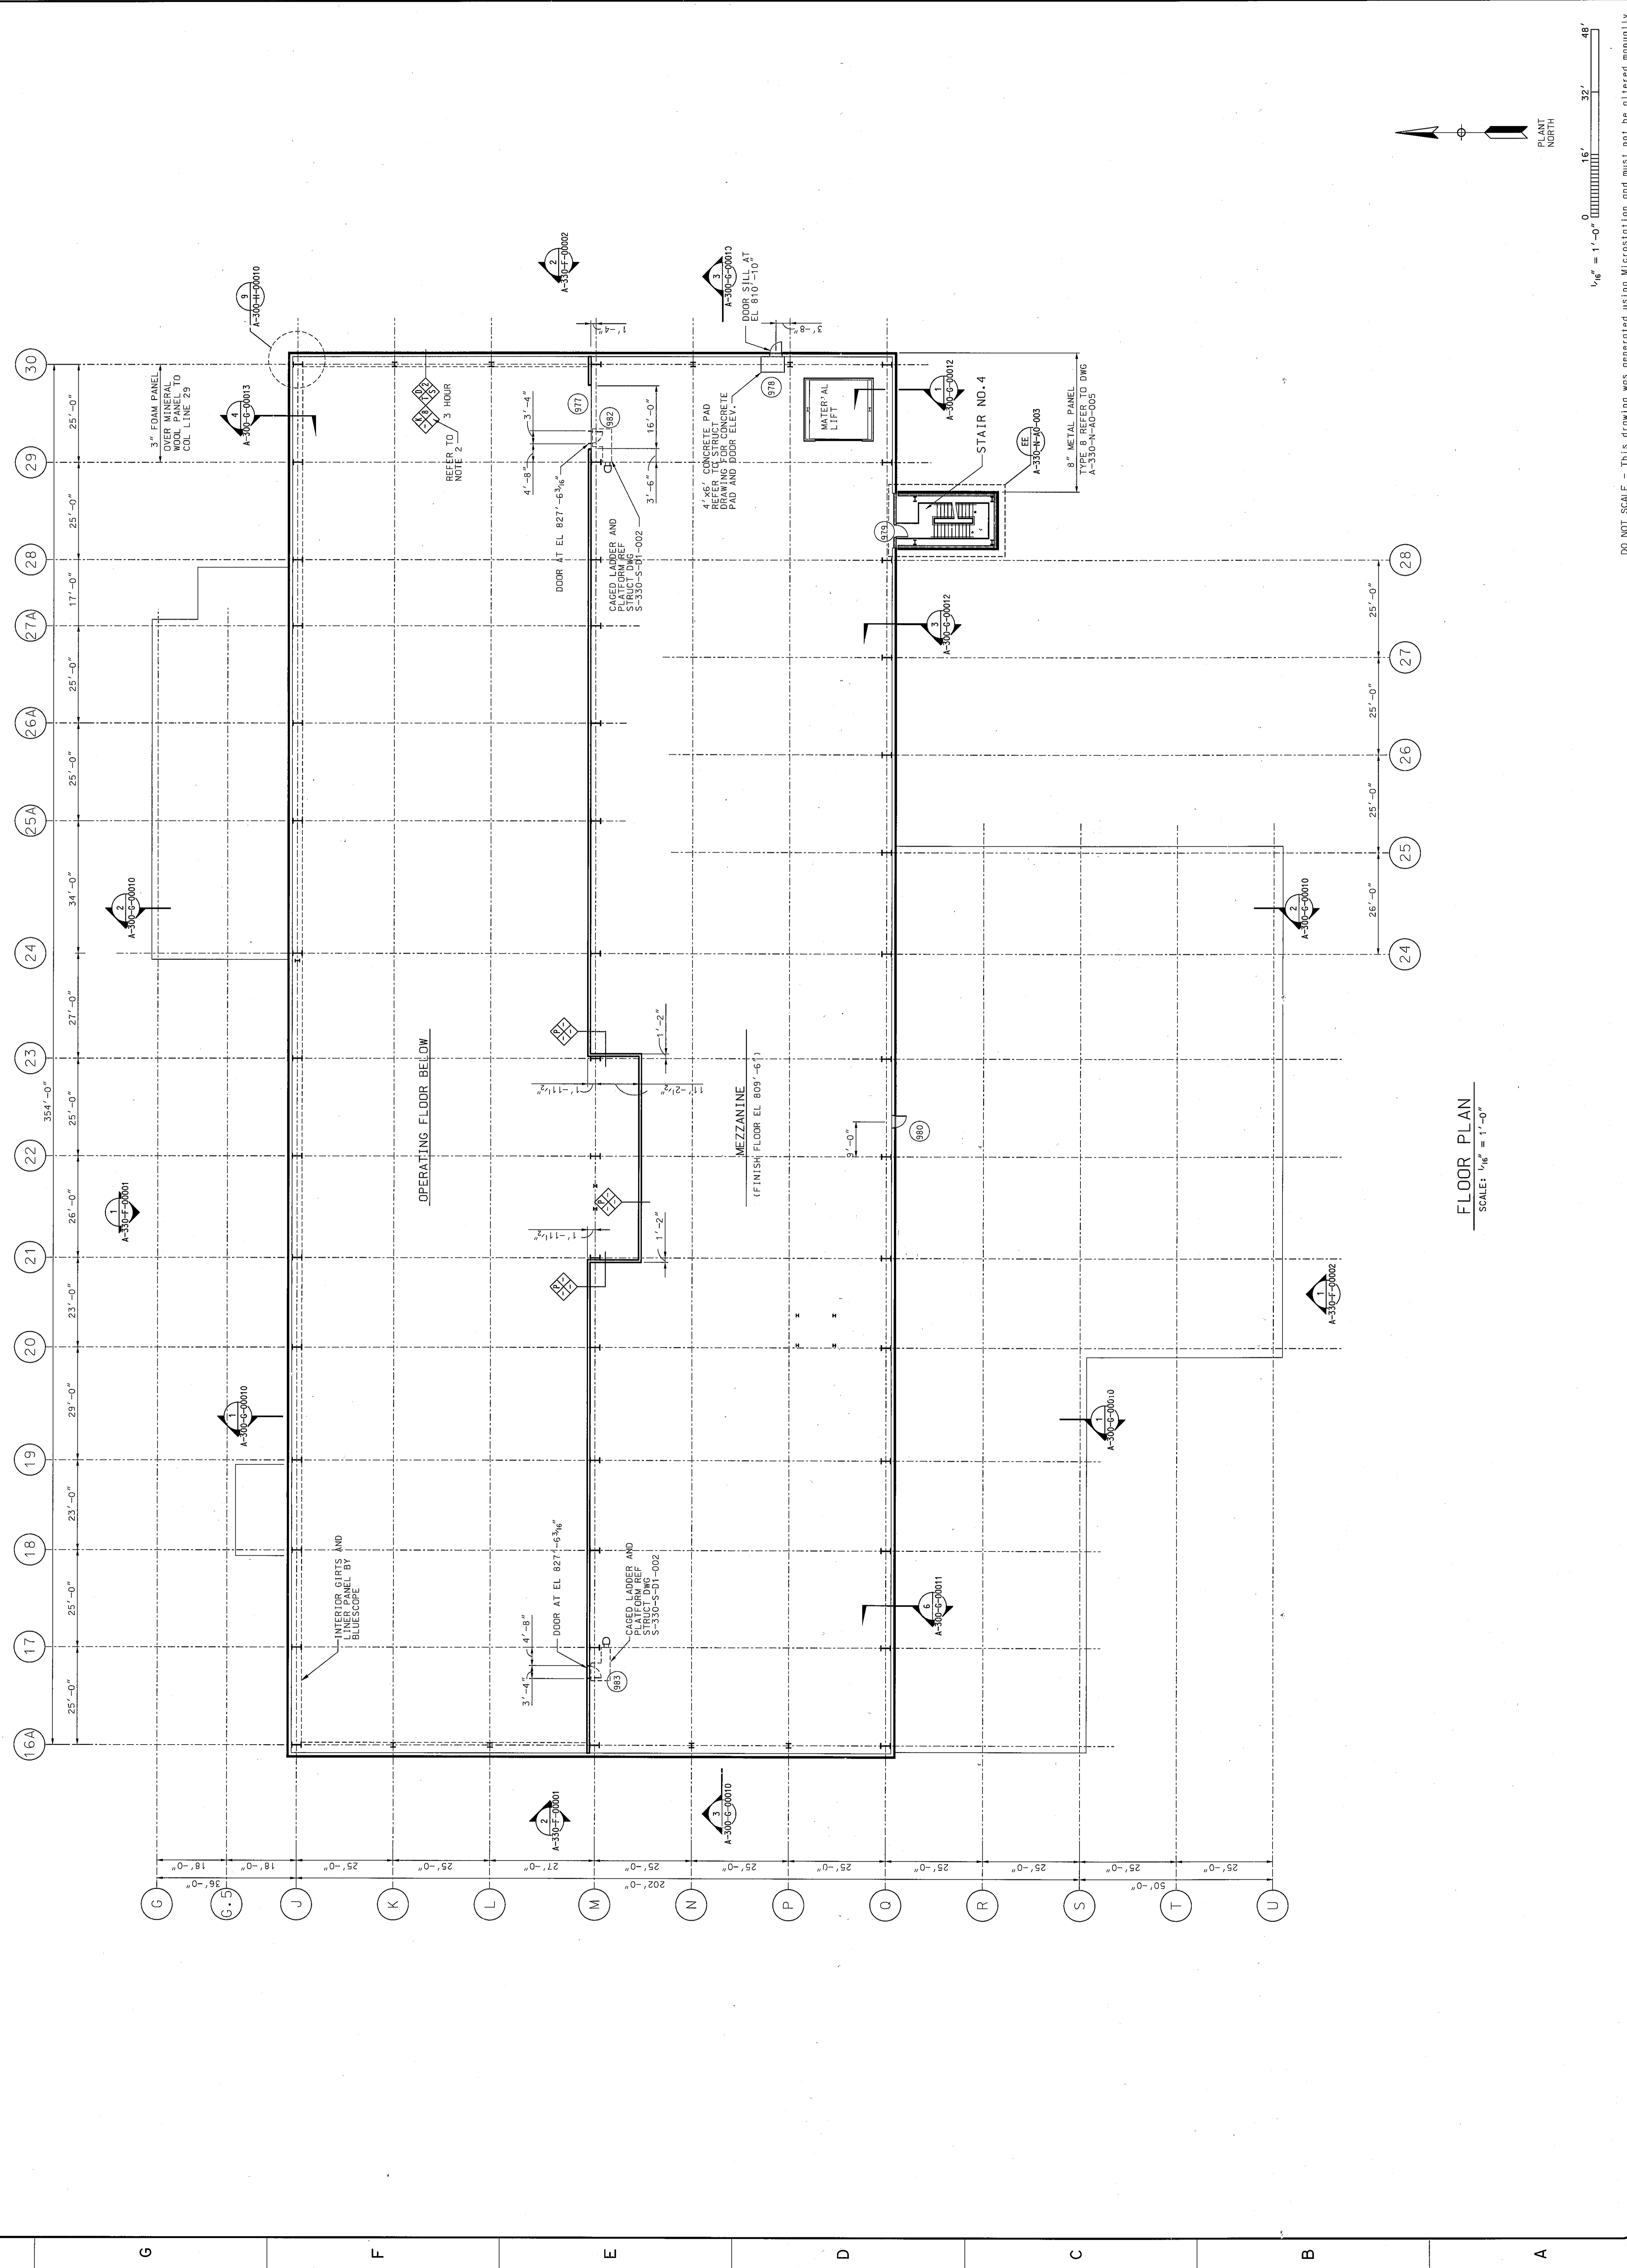

FLOOR PLAN  
 SCALE: 1/8" = 1'-0"

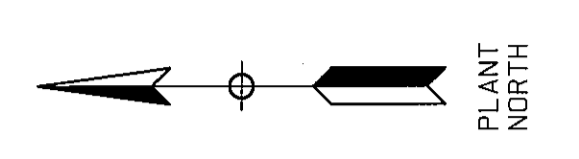

DO NOT SCALE - This drawing was generated using MicroStation and must not be altered manually.